

9. **OLD BUSINESS**

a. Updates on Financial Issues

3. Discussion regarding option of redirecting previously allocated funding from the Independence Day Fireworks display towards shade structure over Community Park playground equipment

ii. Approve Playmore Recreational Products & Services to furnish and install the Community Park playground shade structures for \$36,901.95, based upon the City of Jacksonville bid SC-0511-06

PLAYMORE

QUOTATION

DATE	QUOTE #
4/14/2008	15766A

**Recreational
Products & Services**
www.playmoreonline.com

10271 Deer Run Farms Road, Suite 1
Fort Myers, FL 33966
(239) 791-2400 (239) 791-2401 fax
(888) 886-3757 toll free

NAME / ADDRESS			
City of Sanibel Gates Castle 2231 Periwinkle Way Sanibel, FL 33957 gates.castle@mysanibel.com			
Tel	239-472-6397	Fax	

TERMS	REP	PROJECT
Net 30	CEP	Community Park - Hat Shdes Installation

ITEM	DESCRIPTION	QTY	COST	TOTAL
Installation	Installation of Playworld Equipment per quote 15765A. City of Jacksonville SC-0511-06.	1	7,994.90	7,994.90
Installation	Removal of existing posts. NO OTHER SERVICES PROVIDED.	1	1,500.00	1,500.00
*Price does not include any additional materials or services.			SUB-TOTAL	\$9,494.90
			SALES TAX (6.0%)	\$0.00
			TOTAL	\$9,494.90

Acceptance by either a signature or a purchase order based on this proposal indicates that you are in full agreement with all terms and conditions of this proposal including the following:

Prices are valid for 30 days. After 30 days, prices are subject to change without notice. This proposal is for installation and related services outlined on this quotation only. No equipment is included in this proposal unless noted.

Building permits are the responsibility of the customer unless noted. Costs for building permits and related administrative cost as well as engineering and architectural costs are not included unless noted.

A signed "Installation Terms and Conditions" must be completed. If this is not completed and this proposal is accepted, the "Installation Terms and Conditions" will become in effect as is without customer changes and/or notations.

ACCEPTANCE SIGNATURE _____ DATE _____ P.O. # _____

PLAYMORE

QUOTATION

**Recreational
Products & Services**
www.playmoreonline.com

10271 Deer Run Farms Road, Suite 1
Fort Myers, FL 33966
(239) 791-2400 (239) 791-2401 fax
(888) 886-3757 toll free

DATE	QUOTE #
4/14/2008	15765A

NAME / ADDRESS	
City of Sanibel Gates Castle 2231 Periwinkle Way Sanibel, FL 33957 gates.castle@mysanibel.com	
Tel	239-472-6397
Fax	


APPROX SHIP	TERMS	FOB	REP	PROJECT		
6/20/2008	Net 30	Origin	CEP	Community Park - Hat Shades		
ITEM	DESCRIPTION			QTY	COST	SUB-TOTAL
Challengers	Playworld. Custom Play Structure. Drawing # Retrofit. (Includes 5 Hat Shades).			1	26,299.00	26,299.00
Discount JAX	Discount. City of Jacksonville SC-0511-06. 5%				-1,314.95	-1,314.95
Freight	Playworld Freight to Sanibel, FL 33957.			1	2,423.00	2,423.00
*Price does not include installation or any additional materials or services.				SUB-TOTAL		\$27,407.05
				SALES TAX (6.0%)		\$0.00
				TOTAL		\$27,407.05

Acceptance by either a signature or a purchase order based on this proposal indicates that you are in full agreement with all terms and conditions of this proposal including the following:

Prices are valid for 30 days. After 30 days, prices are subject to change without notice. Sales Tax will be charged unless a copy of a valid Sales Tax Exemption Certificate is presented with order. Specify all color selections in writing. Any discrepancies that arise due to oral color selections will be the responsibility of the customer. If customer is installing equipment, all equipment is to be installed per manufacturer's instructions and appropriate guidelines such as ASTM and CPSC.

This proposal is for equipment only. Sealed engineered drawings are available for an additional charge unless noted. Installation, site work, etc. are not included, unless noted, and if desired will be quoted and contracted separately.

ACCEPTANCE SIGNATURE _____ DATE _____ P.O. # _____

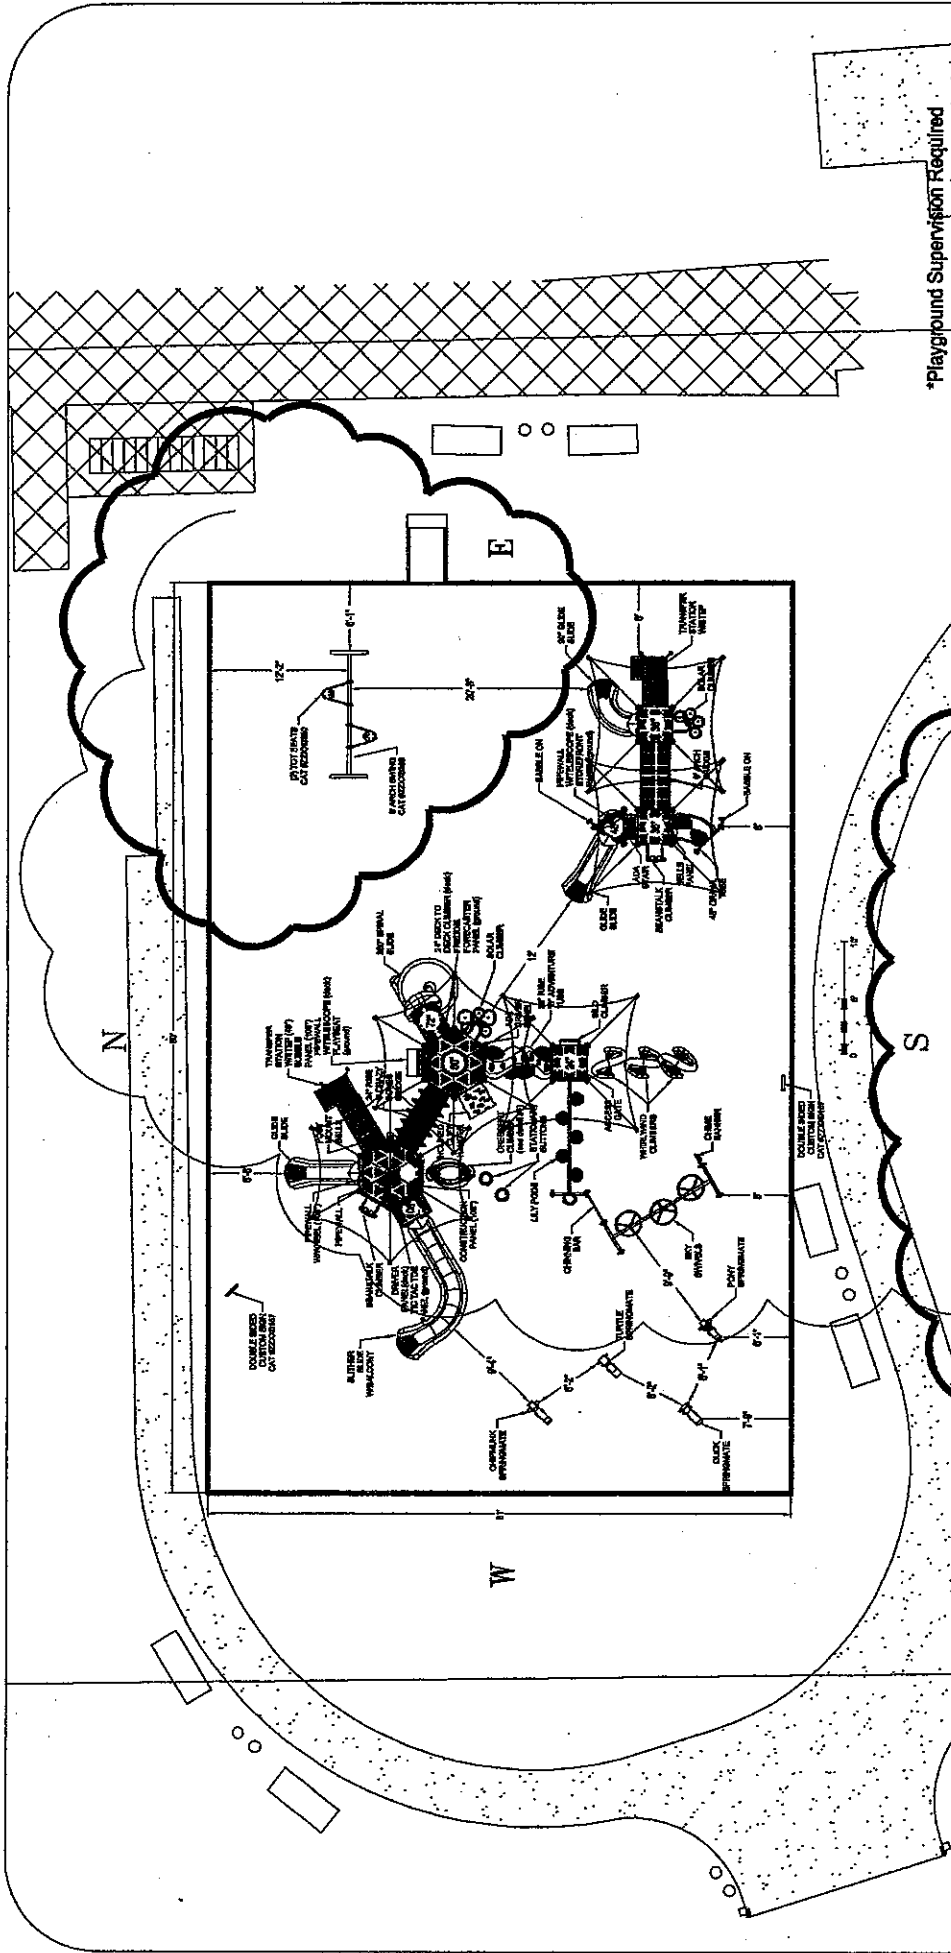

*Playground Supervision Required

PROJECT NO:	REF:	DATE:
Retrofit	-	14-APR-08
SYSTEM:		SCALE:
CHALLENGERS		3/32" = 1'-0"
SITE PLAN	DRAWN BY:	STARR ME/JJA

Playmore Recreational Products
 10271 Deer Run Farms Rd Suite #1
 Fort Myers, FL 33966
 (888)886-3757

© 2007 Playworld Systems, Inc.
 Playworld is a brand of Playworld Systems, Inc.

SANIBEL HAT SHADE RETROFIT

SANIBEL, FL